

THIS PLAT IS SUBJECT TO INFORMATION WHICH MAY BE DISCLOSED BY A TITLE ABSTRACT BY AN ATTORNEY.



A PORTION OF THE SUBJECT PROPERTY IS WITHIN THE LIMITS OF THE 100 YEAR FLOOD BOUNDARY AS SHOWN ON THE FEMA FLOOD BOUNDARY MAP. THIS DETERMINATION IS BASED ON THE FLOOD BOUNDARY MAP AND HAS NOT BEEN VERIFIED BY ACTUAL FIELD ELEVATIONS.

BUILDINGS WERE POSITIONED USING PARTIAL FIELD LOCATION AND AN AERIAL PHOTOGRAPH OF THE SITE.


LEGAL REFERENCE:

ROANOKE COUNTY D.B. 116, PG. 201
CONVEYED TO SALEM BRICK CO., INC.

ALL SPECIFIC EASEMENTS ARE SHOWN HEREON. VARIOUS GENERAL UTILITY EASEMENTS AFFECT THIS PROPERTY.

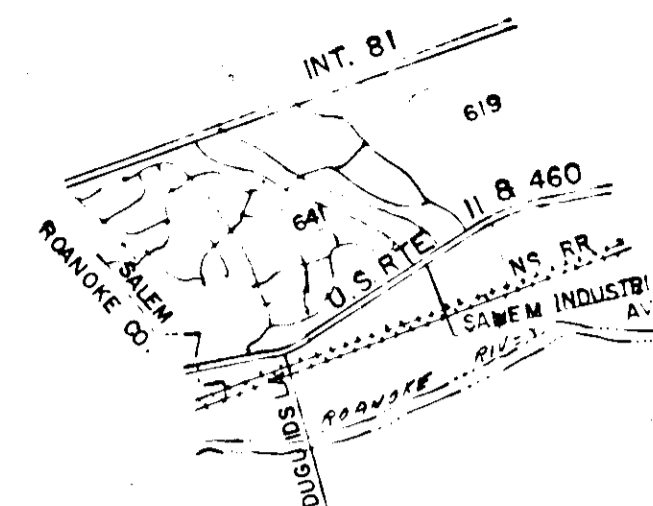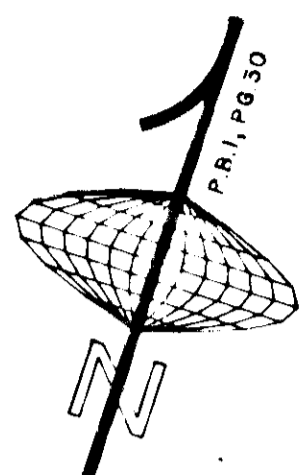

LOCATION MAP

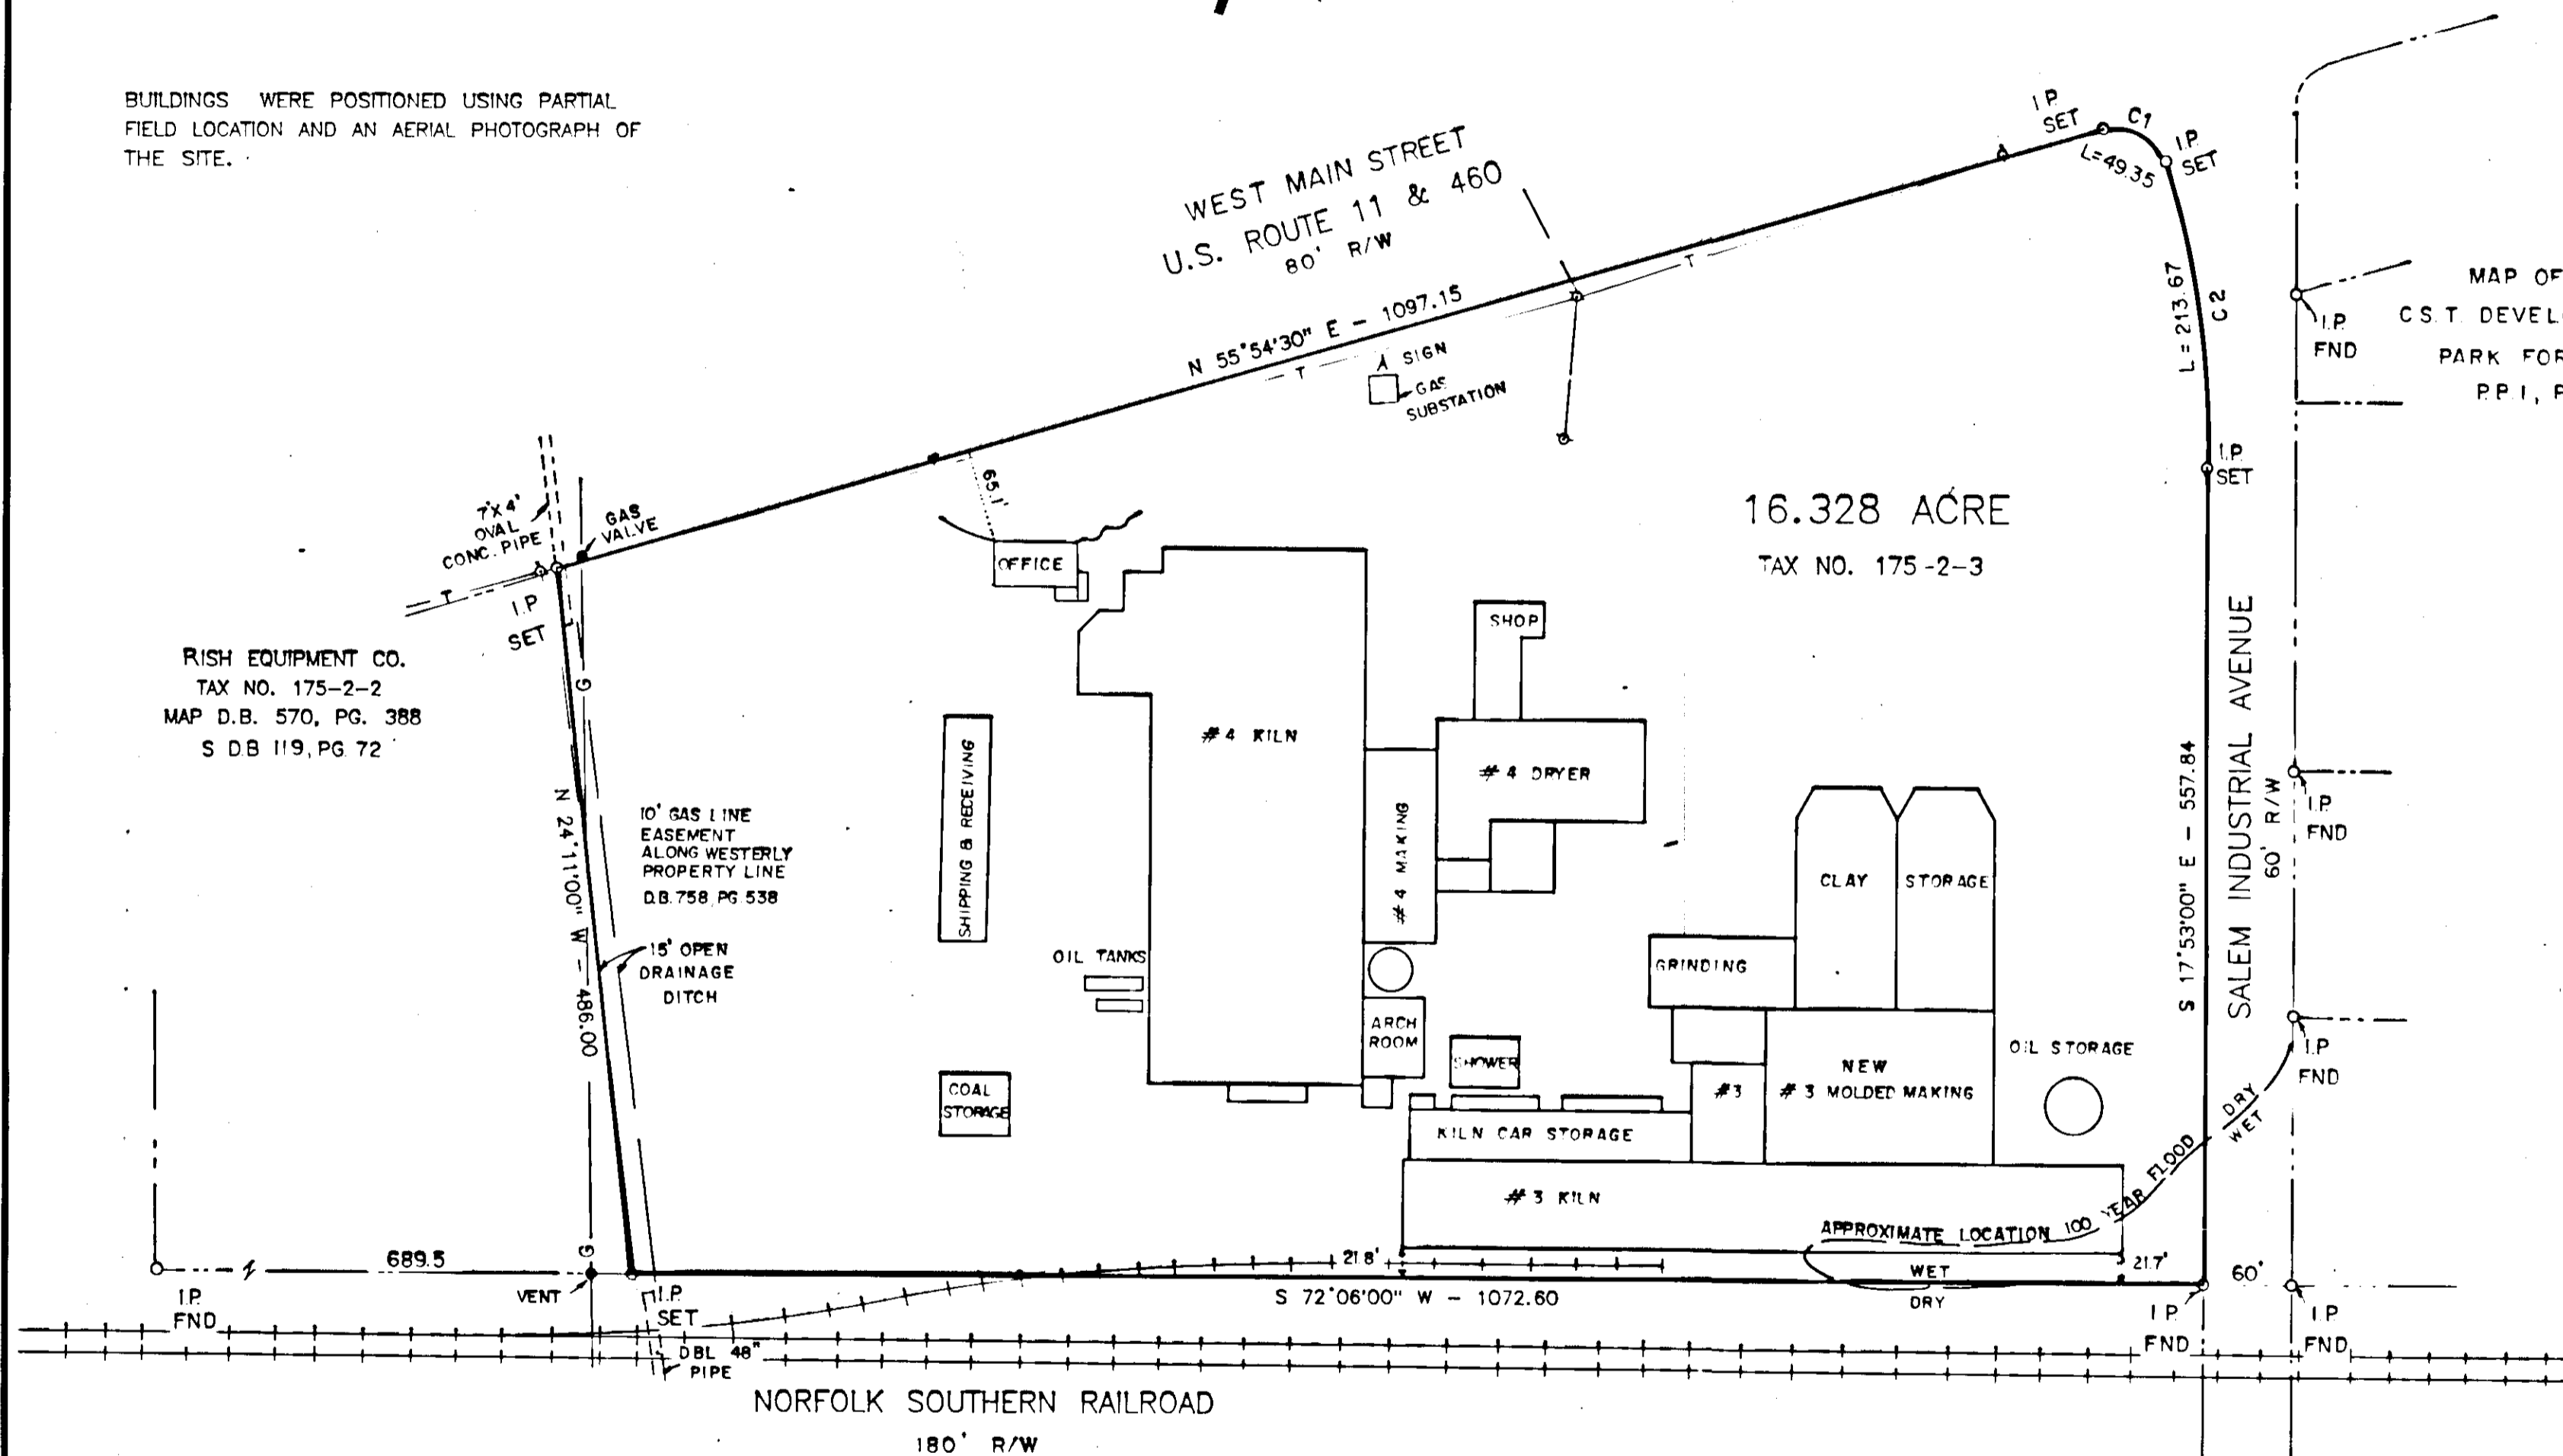

THE PLAT OF SURVEY SHOWN HEREON DOES NOT CONSTITUTE A SUBDIVISION OF LAND AND IS PLACED ON RECORD FOR INFORMATION ONLY.

SURVEY FOR
TARMAC LONE STAR, INC.
OF 16.328 ACRE TRACT
SITUATE U.S. ROUTE 11 & 460
SALEM, VIRGINIA

SCALE: 1" = 100'

JUNE 21, 1987

CURVE	RADIUS	DELTA	LENGTH	TANGENT	CHORD	CHORD/BRG
C1	32.00	88°22'02"	49.35	31.10	44.81	S 79°54'29" E
C2	886.20	17°50'28"	213.67	107.71	212.81	S 26°48'14" E

IN THE CLERK'S OFFICE FOR THE CIRCUIT COURT OF SALEM, VIRGINIA THIS MAP WAS PRESENTED WITH THE CERTIFICATE OF ACKNOWLEDGMENT THERETO ATTACHED ADMITTED TO RECORD AT 11:23 O'CLOCK A.M. ON THIS 19th DAY OF July, 1987.

TESTE: James F. Tobey
CLERK

Shirley M. Jannace
DEPUTY CLERK



T.P. PARKER & SON
engineers & surveyors, ltd.
SALEM, VIRGINIA

W.O. 87-1515
N.B. JR-40